



SCALE 1:500 @ A4 Metres

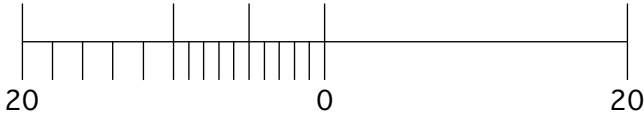

Playing Field

Community Centre

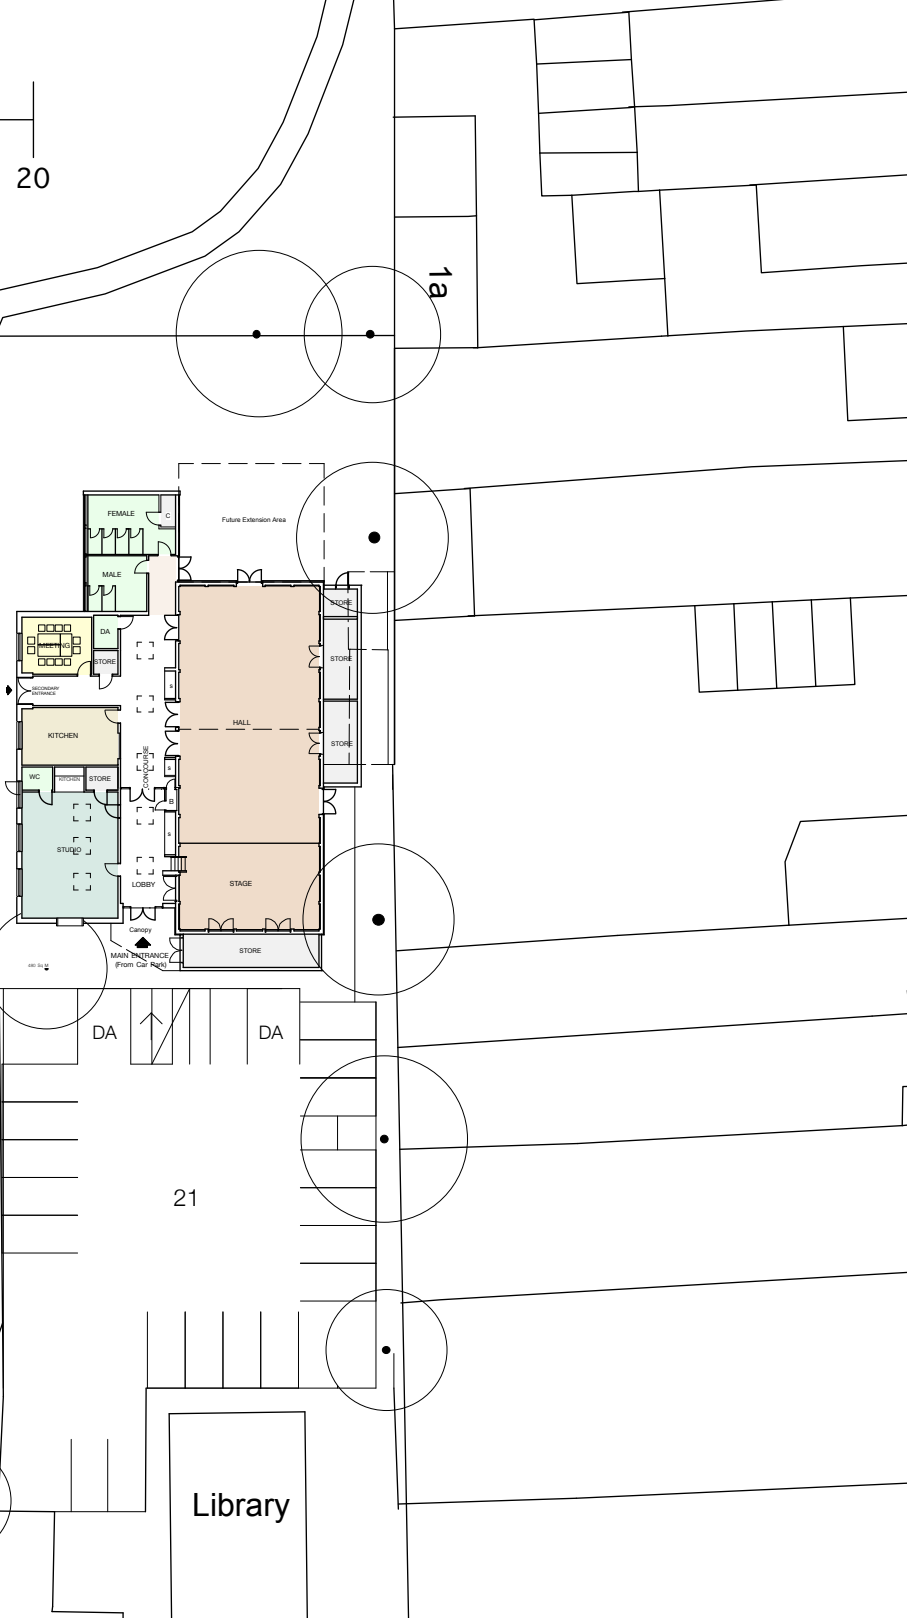

Car Park

Library

HAGLEY COMMUNITY CENTRE EXTENSIONS/REFURBISHMENT

BLOCK PLAN D1

Scale 1:500